



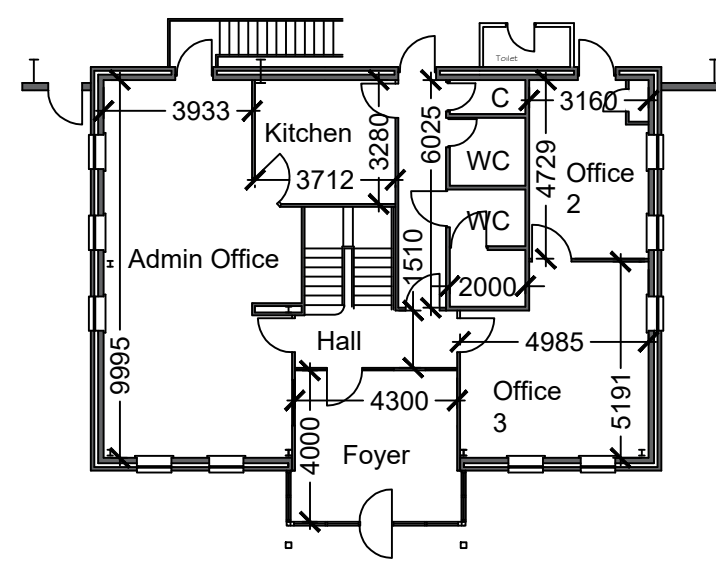

EXISTING FIRST FLOOR PLAN

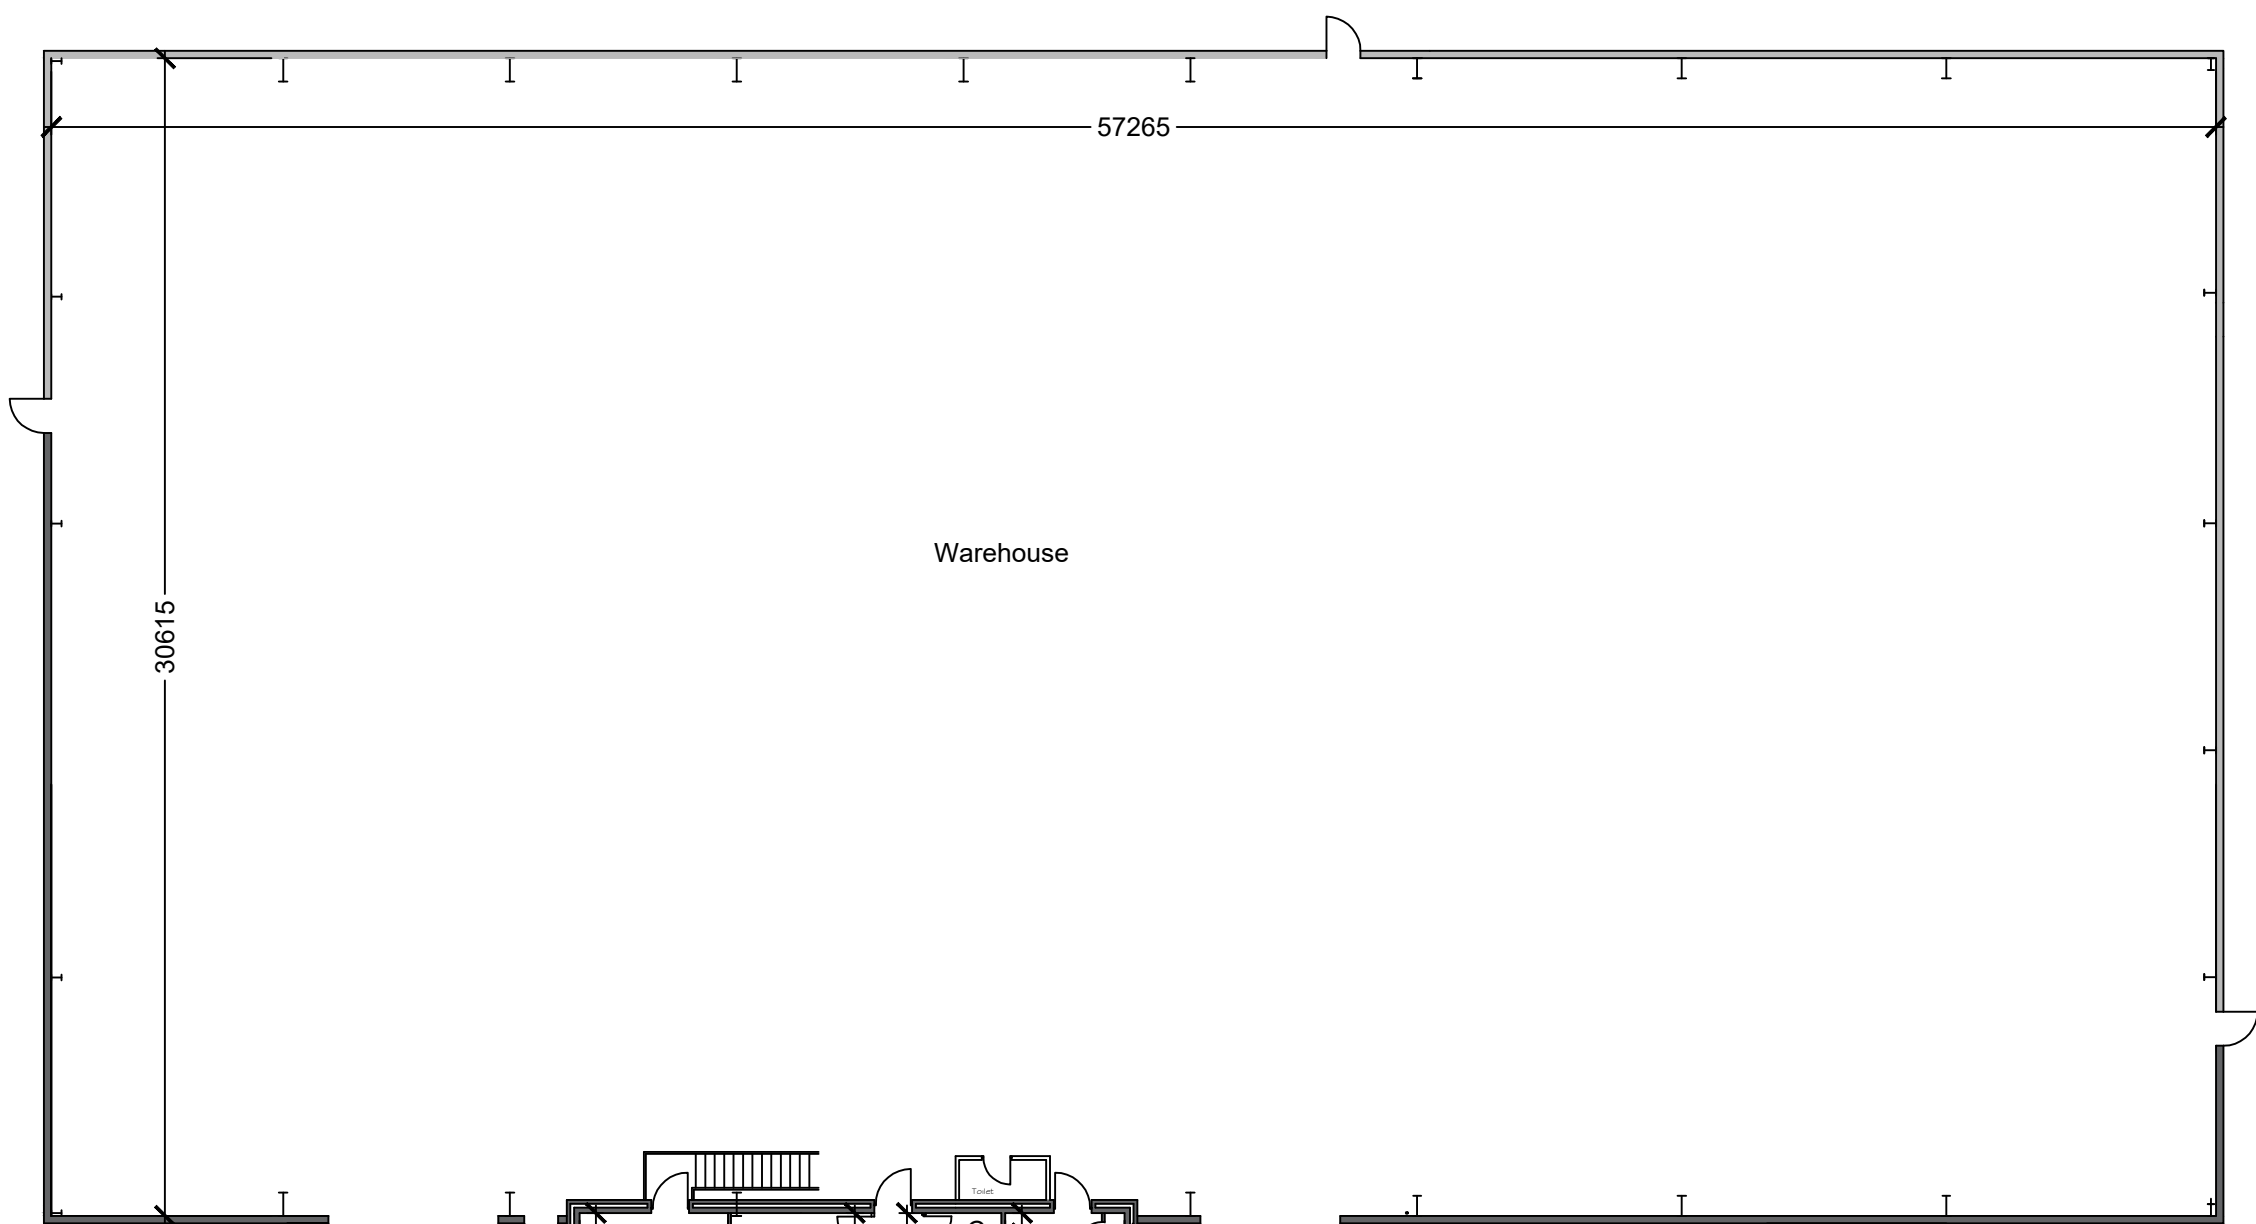